


- NOTES:
1. CONTRACTOR TO VERIFY ALL DIMENSIONS. FACTORY CANNOT ASSUME ALTERATION COSTS AFTER FINAL SUBMITTAL DRAWINGS HAVE BEEN APPROVED.
 2. HOUSING, SIDE ARM TUBES, AND COUNTERWEIGHTS TO BE HOT DIP GALVANIZED.
 3. STEEL OPERATOR TO HAVE DOORS IN FRONT AND BACK (ROADWAY AND COUNTERWEIGHT END).
 4. STEEL BOLLARD TO HAVE DOOR IN BACK.
 5. GALVANIZED ANCHOR BOLTS & TEMPLATE. (Ø1.125-7 UNC X 2'-9" LONG).
 6. GASKET OR SILICON TO BE PLACED BETWEEN PIVOT PLATE ASSEMBLY & HOUSING TOP PLATE.
 7. PRODUCT NAMEPLATE SHALL BE LOCATED ON INSIDE SURFACE ON DRIVE STANCHION ASSEMBLY.
 8. CABLE TO LOOP THROUGH 4" NOM PIPE.
 9. .188" TRUSS CABLES WITH TURNBUCKLES, 2 PLACES.
 10. BARRIER ARM TO HAVE RED & WHITE REFLECTIVE STRIPES 16" WIDE AT 45°.
 11. PRODUCT SHOWN MAY HAVE OPTIONAL COMPONENTS INSTALLED.

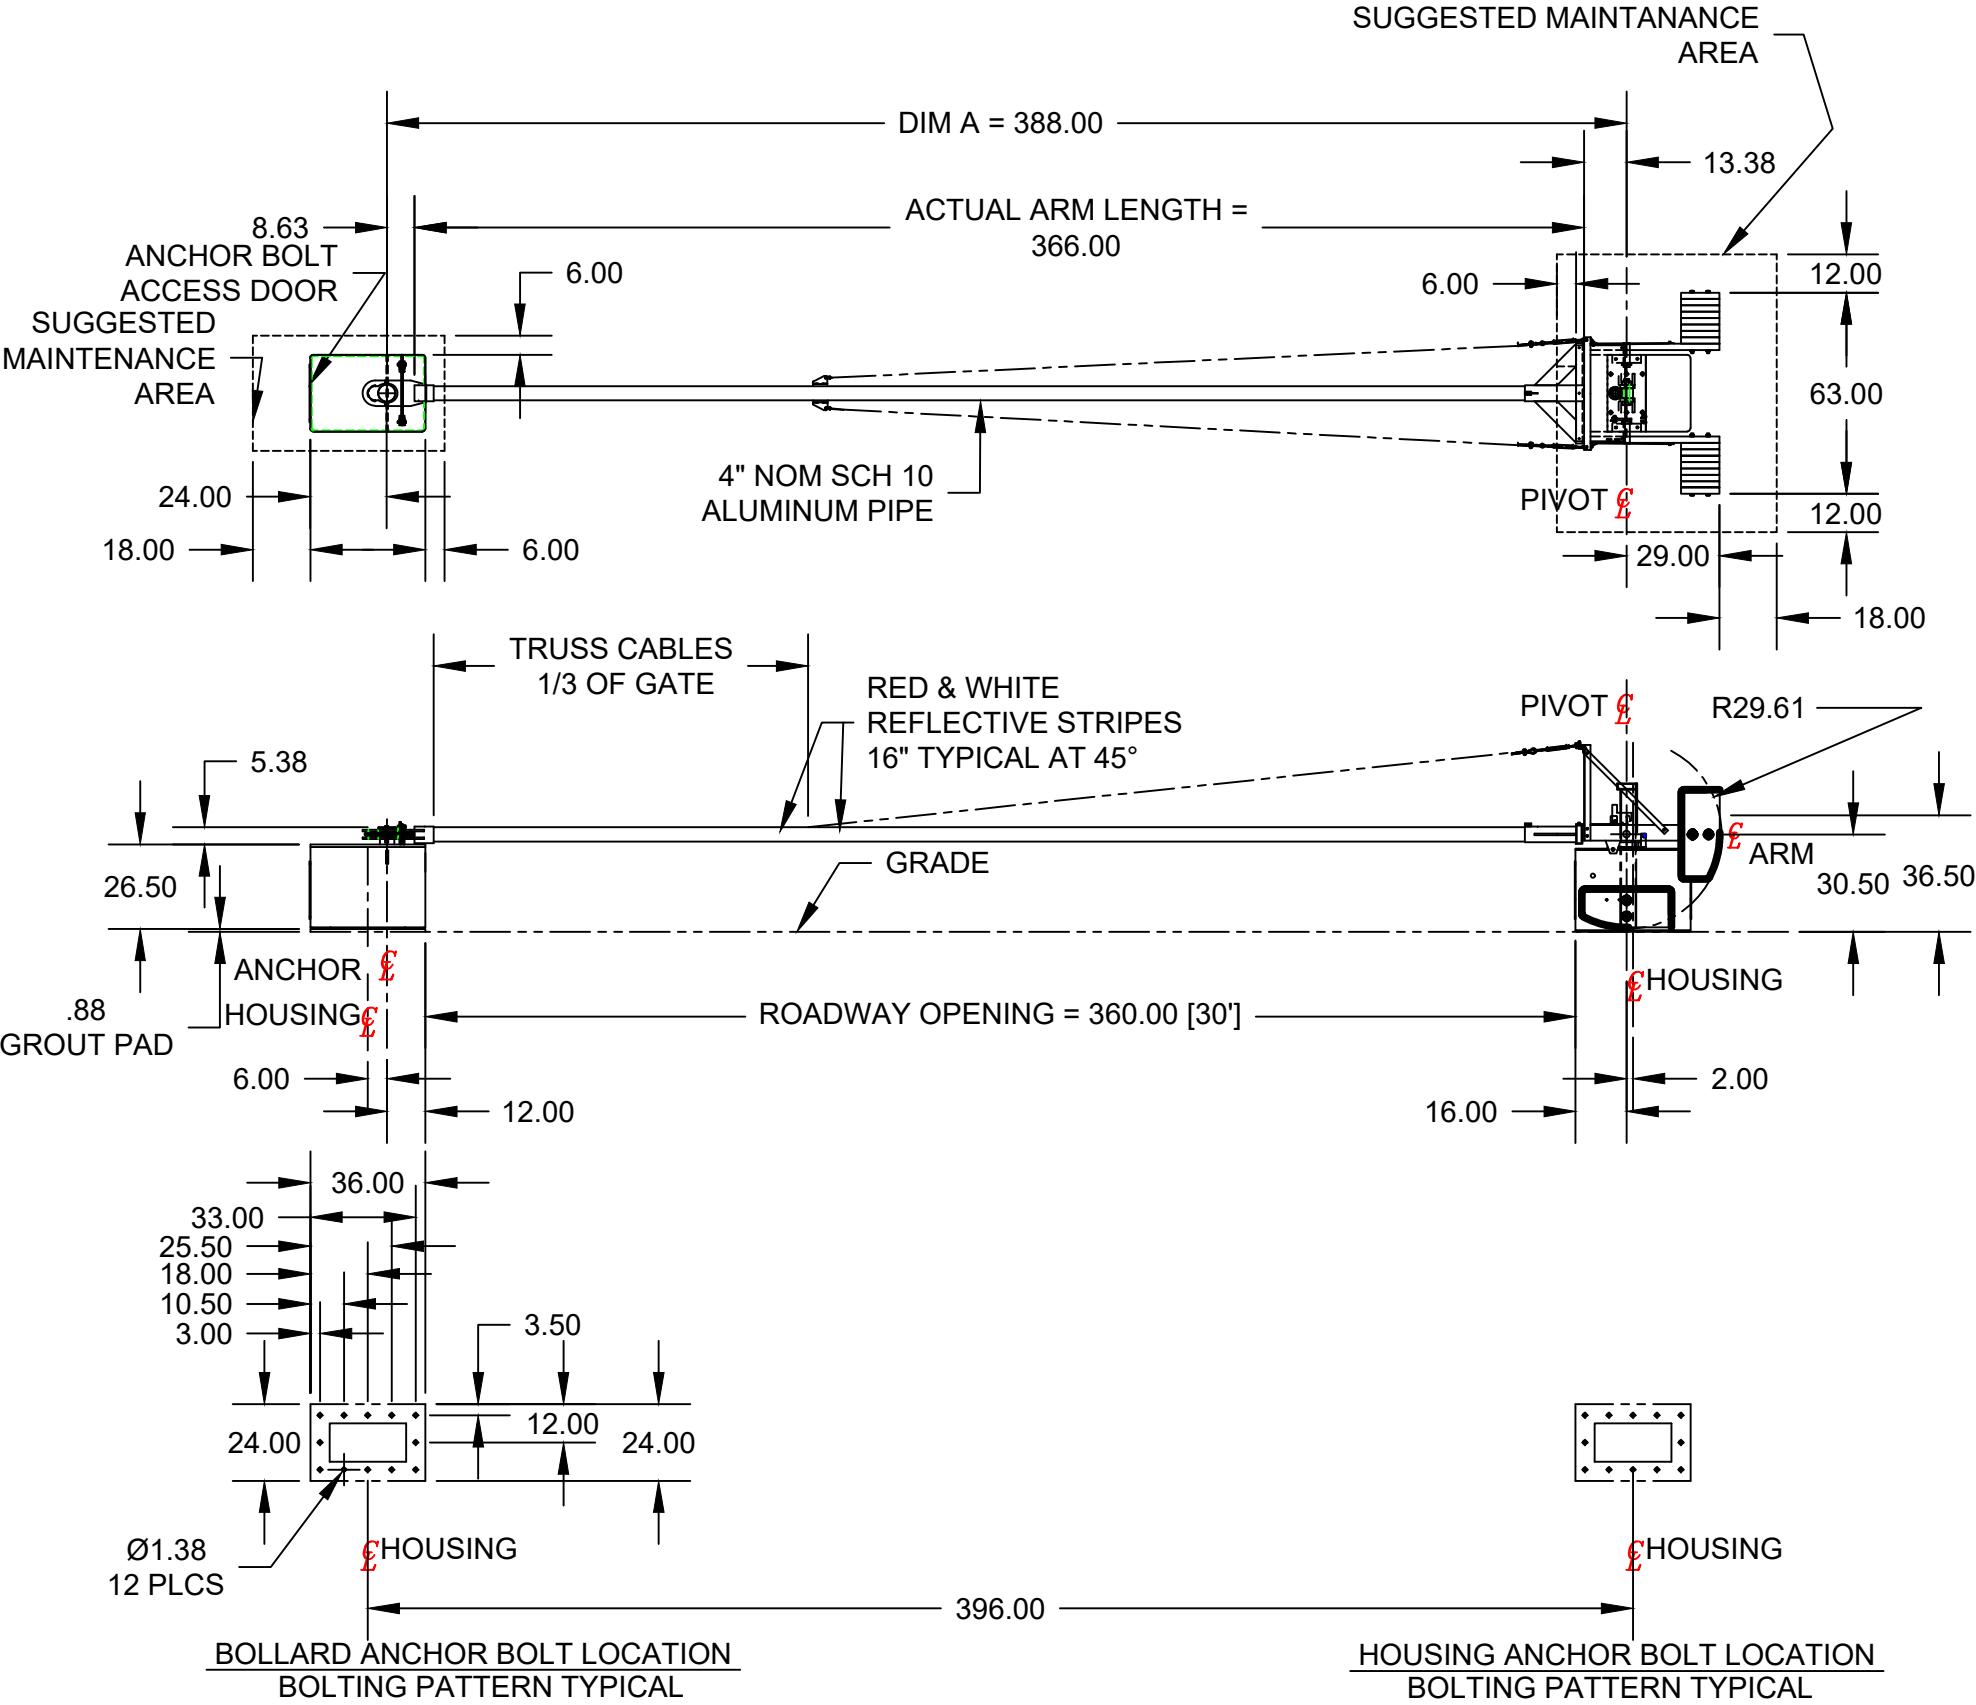

Approval:			ASSA ABLOY B&B Roadway and Security Solutions McKinney	CR25M BARRIER CLEAR OPENING = 30'-0" ALL BLACK		Proj No:	
Prog:	Model No: CR25M-360N	REV -				REV -	SH: 1 OF 1